


凡例			
記号	名称・内容	備考	区分
---	施工境界		
●	低木を示す		撤去
■	生垣を示す		撤去
●	中高木を示す		撤去

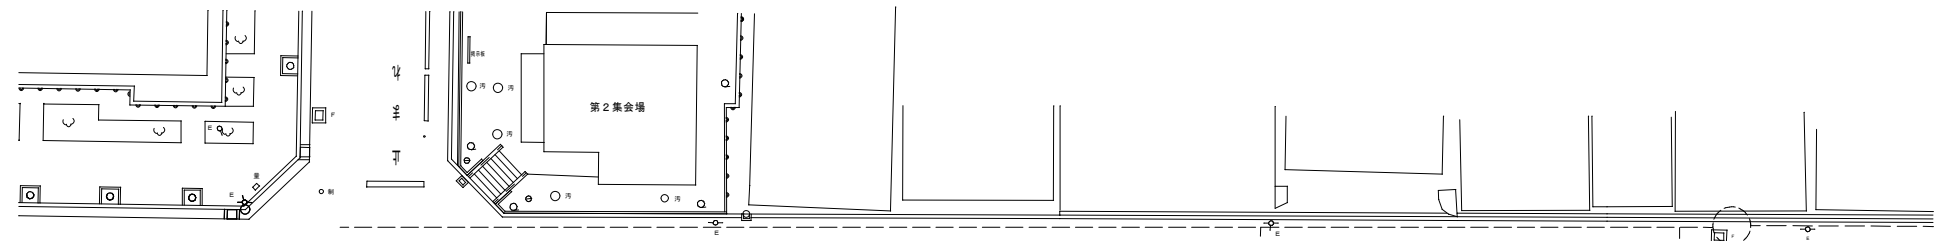


[第1工区]

番号	高さ	枝巾	幹周リ	番号	高さ	枝巾	幹周リ
a	800	---	---	m	1,000	---	---
b	800	---	---	n	500	---	---
c	600	---	---	o	500	---	---
d	1,000	---	---	p	1,000	---	---
e	600	---	---				
f	800	---	---				
g	1,200	---	---				
h	1,000	---	---				
i	300	---	---				
j	800	---	---				
k	500	---	---				
l	500	---	---				

番号	高さ	枝巾	幹周リ
A	2,000	---	---
B	2,000	---	---
C	1,500	---	---
D	2,000	---	---

番号	高さ	枝巾	幹周リ	番号	高さ	枝巾	幹周リ	番号	高さ	枝巾	幹周リ
1	2,000	1,500	200	13	2,000	1,500	100	25	2,000	1,000	100
2	2,500	2,000	600	14	5,000	3,000	300	26	500	---	500
3	5,500	3,000	450	15	2,500	1,200	300	27	2,200	700	100
4	7,000	5,000	700	16	5,000	1,200	300	28	2,000	500	50
5	1,500	1,500	150	17	2,000	1,000	100	29	2,500	1,500	100
6	2,500	1,500	500	18	2,500	2,000	100	30	4,000	2,000	1,500
7	1,000	300	300	19	4,000	1,000	150	31	5,000	5,000	1,000
8	1,500	1,500	300	20	1,000	1,000	200				
9	2,000	1,200	120	21	1,000	600	150				
10	2,500	1,500	150	22	2,000	1,000	100				
11	800	300	100	23	2,500	1,000	100				
12	2,000	1,000	100	24	8,000	5,000	1,000				

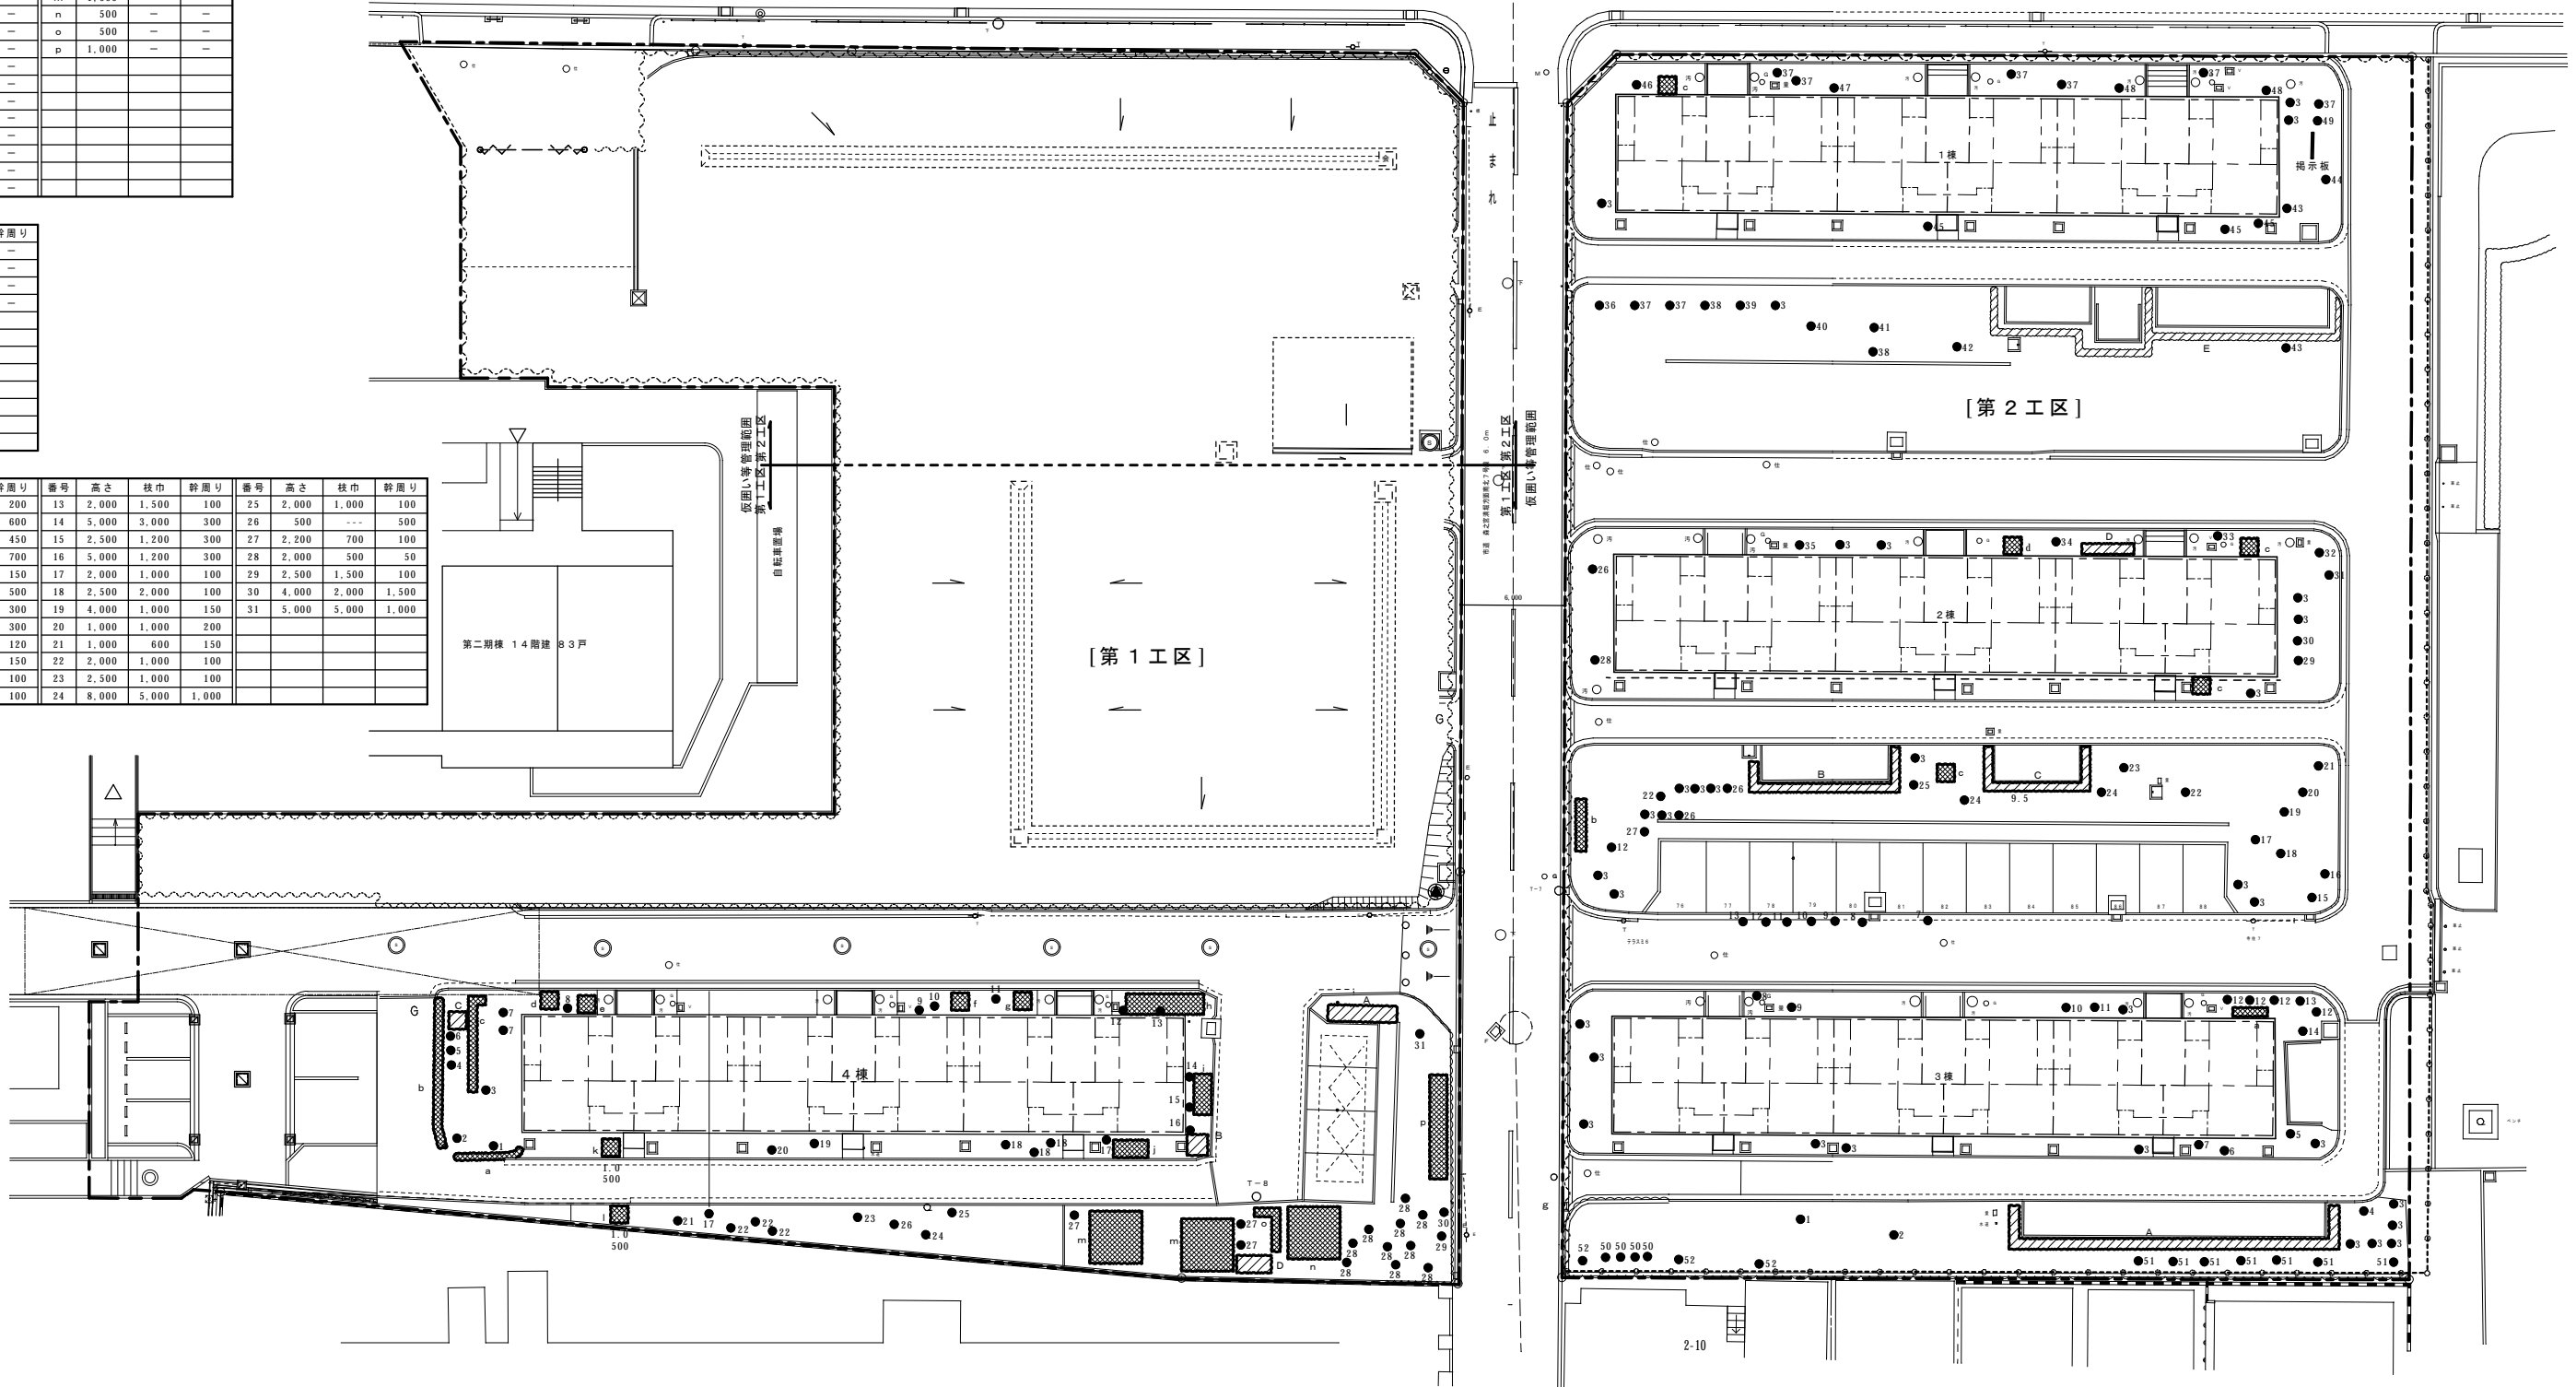

[第2工区]

番号	高さ	枝巾	幹周リ	番号	高さ	枝巾	幹周リ	番号	高さ	枝巾	幹周リ	番号	高さ	枝巾	幹周リ	番号	高さ	枝巾	幹周リ	番号	高さ	枝巾	幹周リ				
a	500	---	---	A	2,000	---	---	1	6,000	2,000	900	13	4,000	3,000	1,500	25	2,000	1,500	150	37	1,500	1,000	300	49	3,000	1,500	300
b	600	---	---	B	2,000	---	---	2	3,000	1,000	450	14	6,000	5,000	750	26	1,500	1,000	300	38	2,000	1,000	150	50	1,500	500	300
c	1,000	---	---	C	2,000	---	---	3	1,500	1,000	300	15	4,000	3,000	450	27	4,000	3,000	600	39	1,500	1,000	250	51	2,000	500	300
d	500	---	---	D	2,000	---	---	4	400	---	900	16	1,000	1,000	300	28	4,000	2,500	750	40	3,000	1,000	750	52	2,000	500	300
				E	2,000	---	---	5	1,500	1,000	450	17	10,000	5,000	450	29	3,000	2,500	120	41	4,000	2,500	150				
								6	2,500	1,500	150	18	6,000	5,000	450	30	5,000	3,000	300	42	5,000	3,000	600				
								7	1,500	1,500	300	19	5,000	5,000	300	31	2,000	2,000	450	43	2,500	2,500	150				
								8	2,500	2,500	450	20	1,000	1,000	100	32	1,000	1,000	100	44	15,000	7,000	1,500				
								9	1,500	1,500	250	21	5,000	2,000	300	33	3,000	2,000	450	45	1,500	700	100				
								10	3,000	3,000	450	22	12,000	10,000	1,200	34	1,000	800	100	46	6,000	5,000	600				
								11	1,000	1,000	300	23	1,000	1,000	100	35	2,500	1,000	150	47	4,000	3,000	300				
								12	2,000	1,500	300	24	6,000	5,000	750	36	1,500	1,000	150	48	2,000	1,000	100				

工事名称 大阪府若上町住宅(建て替え)第2次中層耐火住宅撤去工事(第1工区)・(第2工区)

型式名

図面名称 撤去平面図-2 (補載)

設計 平成28年3月15日

シース建築事務所 大阪府住宅まちづくり部公共建築課

代表者 設計 作図 縮尺 A1 1/300

製図 小塚 小塚 32 1/284 A3 1/400

06 / 29