


排水縦断図（雨水2号線）

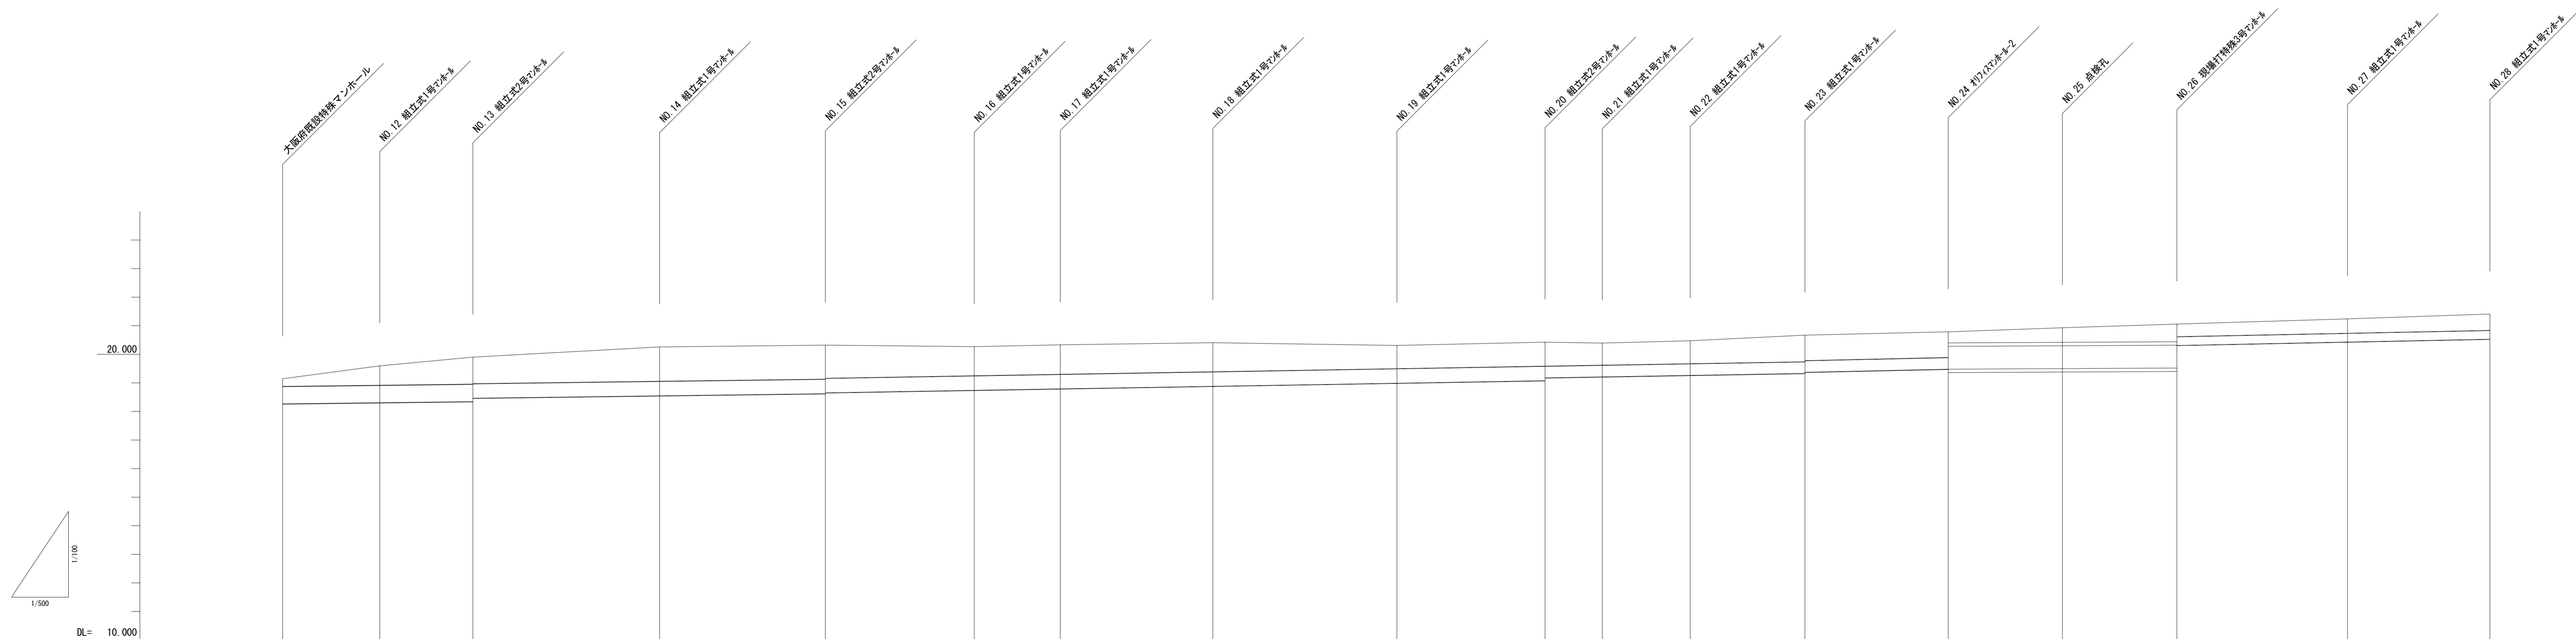

路線番号	2																																	
管種・管径	FRPMφ600			FRPMφ500			VUφ500			FRPMφ500			リブ付Wφ400			ボックスカルバート □1000×800		FRPMφ300																
勾配	2.4%			2.6%			3.4%			3.4%			4.3%		1.0%		4.0%																	
人孔間距離	17.01		16.31		32.71		29.03		26.08		15.06		26.73		32.23		25.94		10.04		15.40		20.08		25.11		19.99		20.05		29.88		24.95	

図名	排水縦断図（雨水2号線）
縮尺	縦 S=1:100 横 S=1:500
作業機関名	株式会社ティー・エス・シー
作成者	倉増 武
登録番号	測量士登録第H2-2201号
作成年月	平成27年 3月 2日
大阪府住宅供給公社 住宅整備部 建築保全課	

(北側)